




UTILITY ROOF SCREEN COMPONENTS

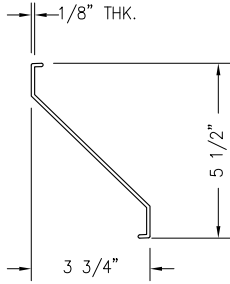


LOUVER FIN  
URSL60406

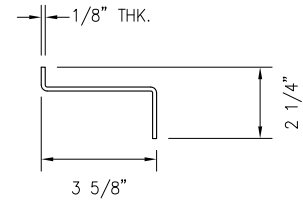


ATTACHMENT BRACKET  
URSAB225363-02

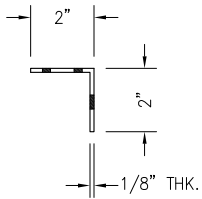


VERTICAL ATTACHMENT ANGLE  
X13315-MOD-VA

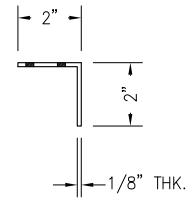


INTERMEDIATE ANGLE SUPPORT  
X13315-MOD-IA

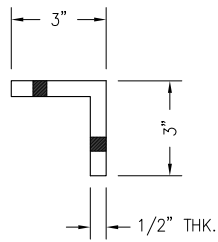

STEEL VERTICAL ANGLE  
XS13340

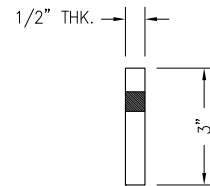

STEEL VERTICAL FLAT BAR  
XS11490

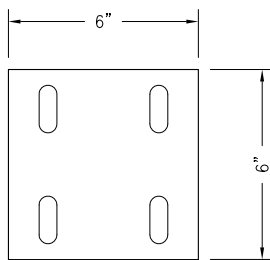

BASE PLATE  
XS11575-MOD

API Recommends that this note appear with storefront elevations and section view details in your blueprints.

Storefront and related materials provided by American Products, Inc. (API). No substitutions without written consent from store owner/Architect. API (813) 925-0144

Customer: API

Assembly: UTILITY ROOF SCREENS

Drawn By: GB

Date: 11/05/2014

Revision:

Date:


Scale: N.T.S

Sheet: 1 OF 3



AMERICAN PRODUCTS, INC. (API)  
12157 W. LINEBAUGH AVENUE #335  
TAMPA, FL 33626  
CONTACT: KERRI BEALS  
PH (813) 925-0144  
WWW.AMERIANPROD.COM

UTILITY ROOF SCREEN SECTION

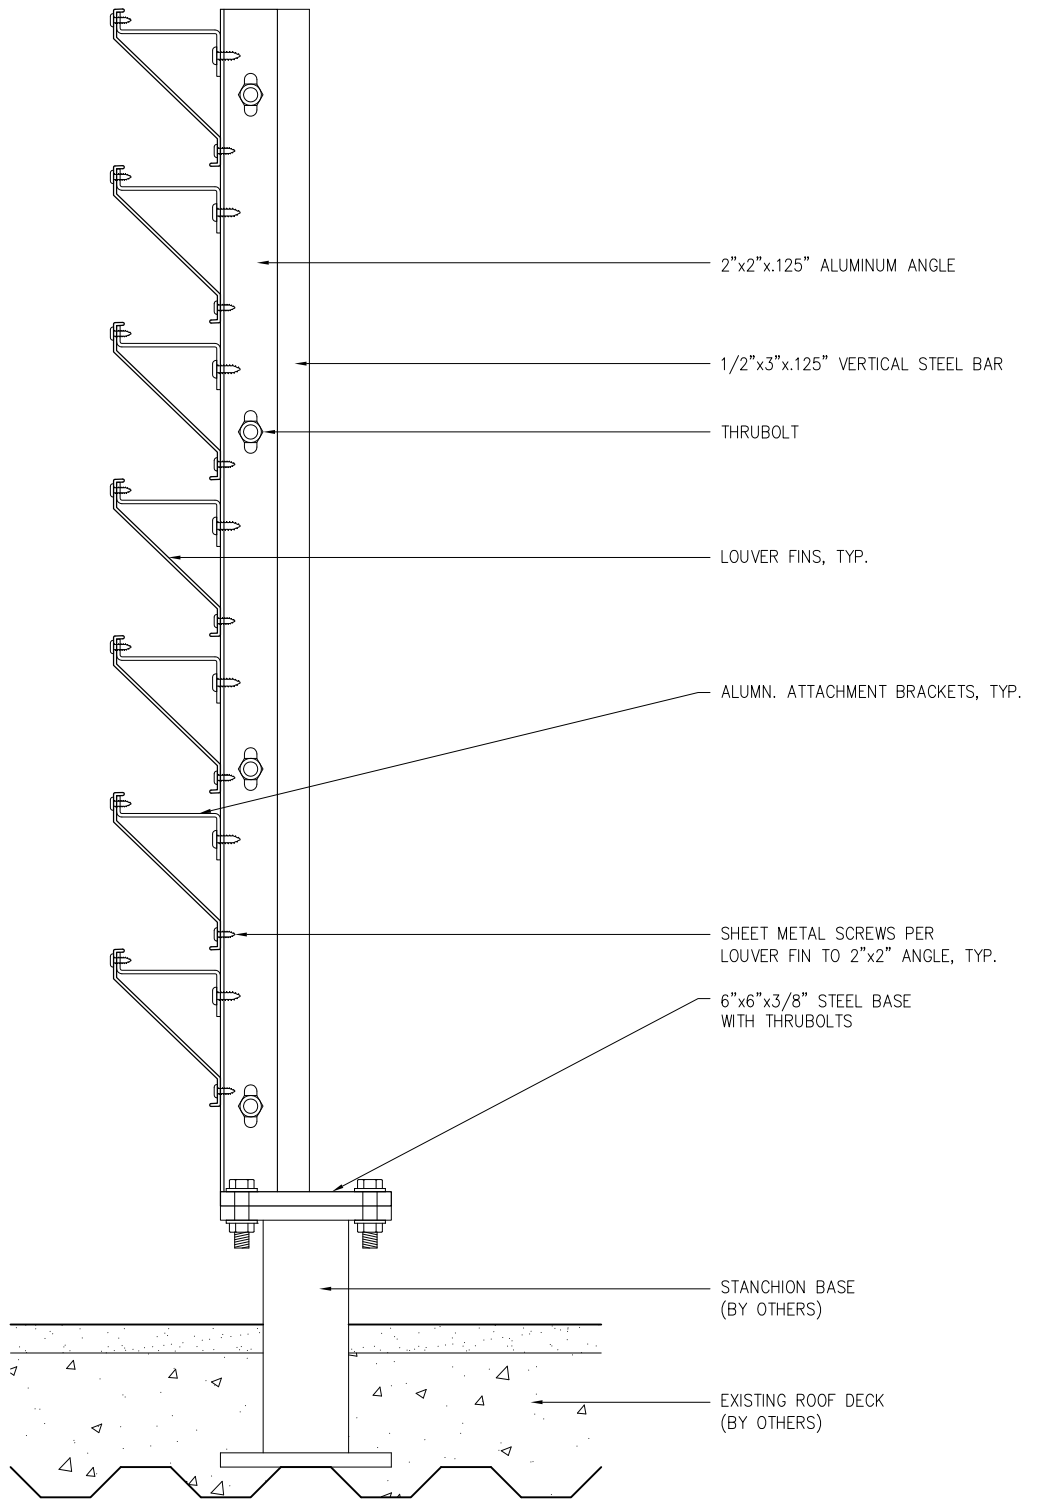

API Recommends that this note appear with storefront elevations and section view details in your blueprints.


Storefront and related materials provided by American Products, Inc. (API). No substitutions without written consent from store owner/Architect. API (813) 925-0144

Customer: API	
Assembly: UTILITY ROOF SCREENS	
Drawn By: GB	Date: 11/05/2014
Revision:	Date:
Scale: N.T.S	Sheet: 2 OF 3



AMERICAN PRODUCTS, INC. (API)  
 12157 W. LINEBAUGH AVENUE #335  
 TAMPA, FL 33626  
 CONTACT: KERRI BEALS  
 PH (813) 925-0144  
 WWW.AMERIANPROD.COM

UTILITY ROOF SCREEN ELEVATION

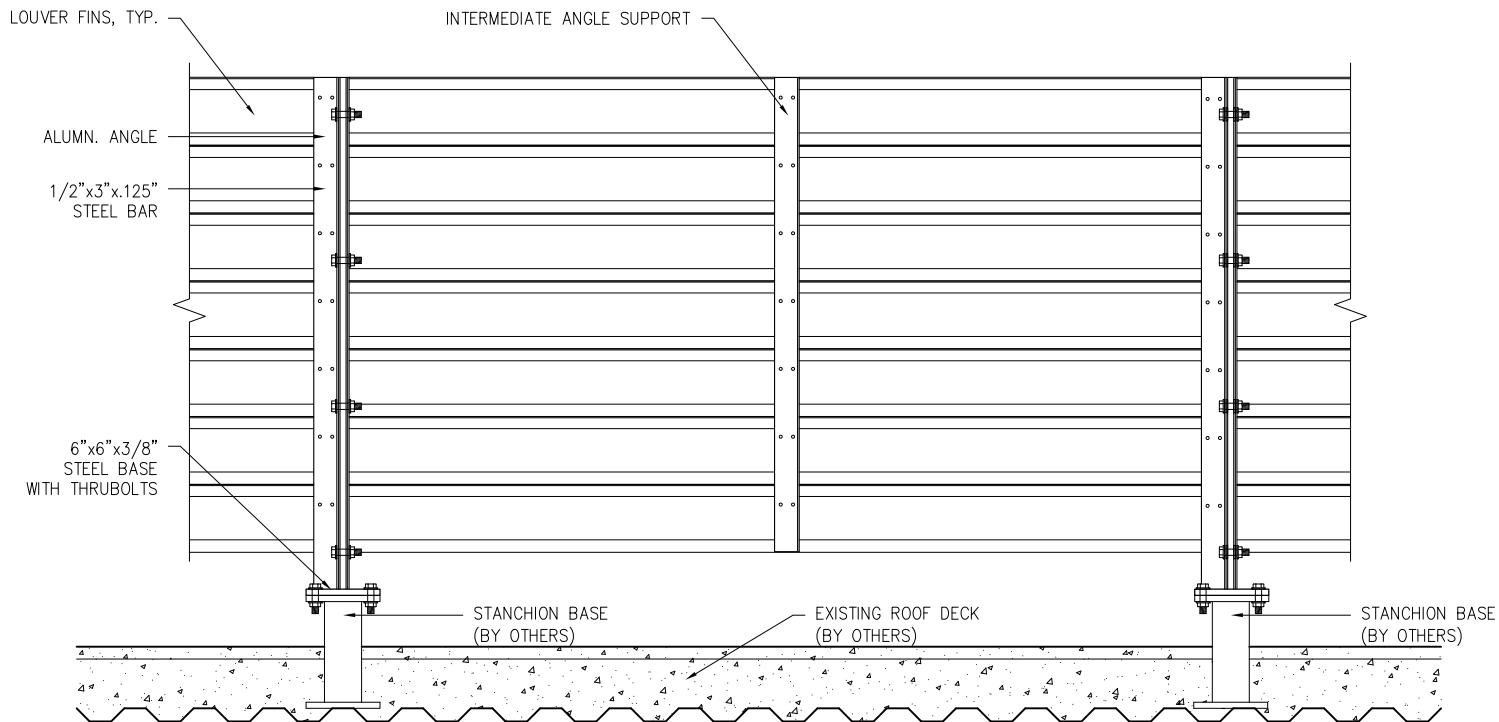

API Recommends that this note appear with storefront elevations and section view details in your blueprints.

Storefront and related materials provided by American Products, Inc. (API). No substitutions without written consent from store owner/ Architect. API (813) 925-0144

Customer: API	
Assembly: UTILITY ROOF SCREENS	
Drawn By: GB	Date: 11/05/2014
Revision:	Date:
Scale: N.T.S	Sheet: 3 OF 3



AMERICAN PRODUCTS, INC. (API)  
 12157 W. LINEBAUGH AVENUE #335  
 TAMPA, FL 33626  
 CONTACT: KERRI BEALS  
 PH (813) 925-0144  
 WWW.AMERICANPROD.COM