



AMERICAN


PRODUCTS, INC.

13909 LYNMAR BLVD.
TAMPA, FL 33626
PH. (813)925-0144
WWW.AMERICANPRODUCTS.COM
CONTACT: KERRI BEALS


API RECOMMENDS THAT THE NOTE BELOW APPEARS WITH STOREFRONT ELEVATIONS AND SECTION VIEW DETAILS IN YOUR DRAWINGS

STOREFRONT AND RELATED MATERIALS PROVIDED BY AMERICAN PRODUCTS, INC. (API). NO SUBSTITUTIONS WITHOUT WRITTEN CONSENT FROM STORE OWNER/ARCHITECT. API (813)925-0144

SEAL:

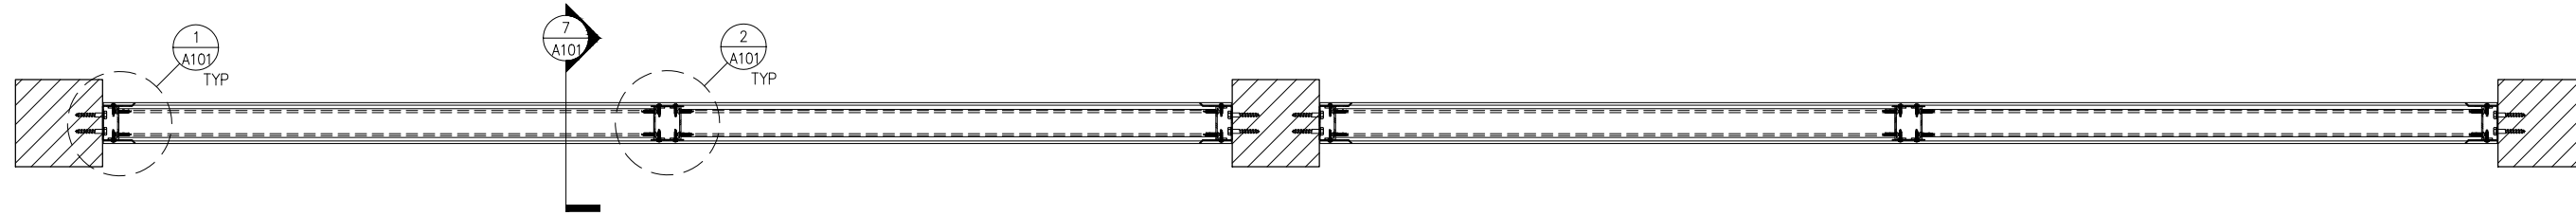

1 PLAN
A100 PLAN SECTION N.T.S.

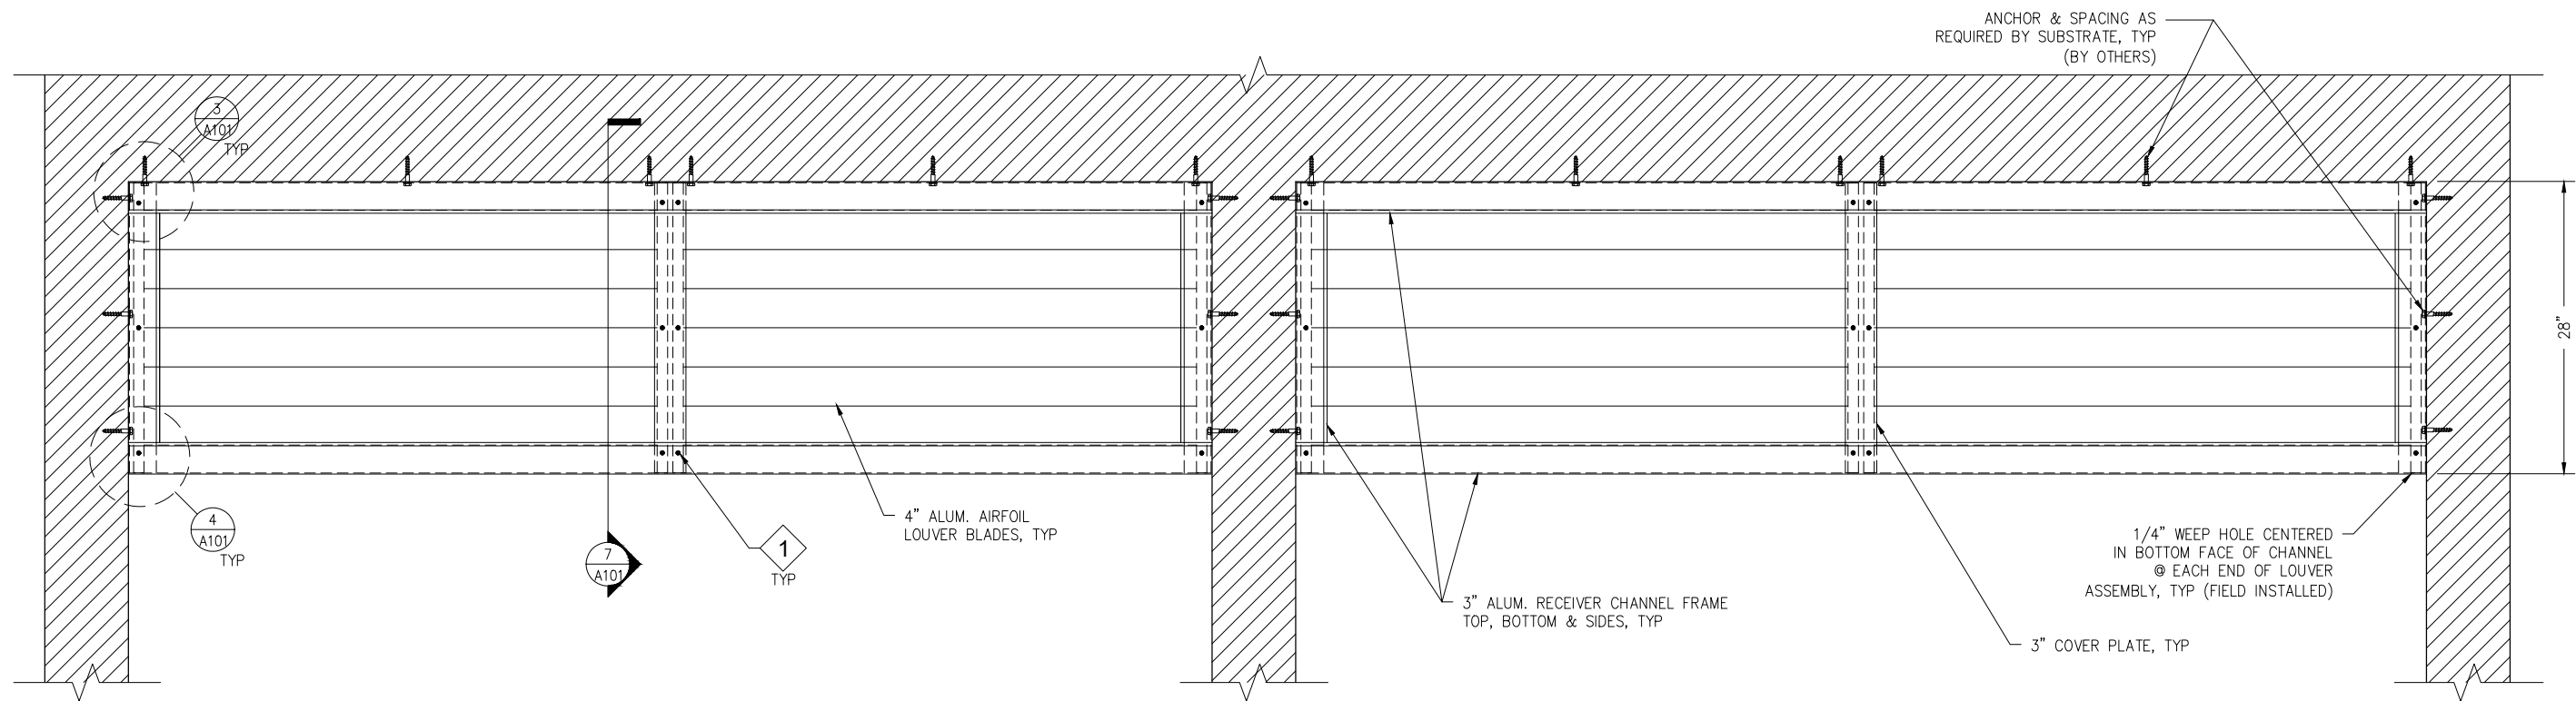

NOTE: ALL SURFACES & HARDWARE SHALL HAVE A CUSTOM POWDER COAT FINISH - COLOR TBD

2 LOUVER ELEVATION
A100 ELEVATION N.T.S.

VERTICAL SUNSHADE:
STANDARD PATIO LOUVER
API IN-HOUSE
SHOP DRAWINGS

| REV#: | DATE: | DESCRIPTION: |
|-------|----------|--------------|
| | 00/00/00 | |

DATE: 00/00/2020
DRAWN BY: API CAD
PM*

CONTENTS:
PLAN/ELEVATION

SHEET #:

A100

JOB #: AAAO-00000

| REV#: | DATE: | DESCRIPTION: |
|-------|-------|--------------|
| | | |
| | | |
| | | |

DATE: 00/00/2020
DRAWN BY: API CAD
PM: PM*

CONTENTS:
DETAILS

SHEET #:

A101

JOB #: AAAO-0000

