

14GA



16GA




18GA



20GA



22GA

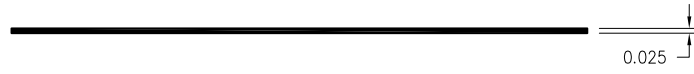

API Recommends that this note appear with storefront elevations and section view details in your blueprints.

Storefront and related materials provided by American Products, Inc. (API). No substitutions without written consent from store owner/Architect. API (813) 925-0144

Customer: API IN-HOUSE	
Assembly: SHEET METAL GAUGE	
Drawn By: KTL	Date: 07/25/2008
Revision: GB	Date: 05/13/2013
Scale: N.T.S	Sheet:1 OF 1



AMERICAN PRODUCTS, INC. (API)
12157 W. LINEBAUGH AVENUE #335
TAMPA, FL 33626
CONTACT: KERRI BEALS
PH (813) 925-0144
WWW.AMERICANPROD.COM