

AMERICAN PRODUCTS, INC. (API)  
 F2500IR SYSTEM FOR 1-5/16"  
 INSULATED IMPACT GLASS

LIST OF MATERIALS:

API PART #	DESCRIPTION
F25010IR	OPEN BACK HEAD / JAMB
F25011IR	HEAVY VERTICAL
F25012IR	OPEN BACK VERTICAL
F25015IR	SHALLOW POCKET FILLER
F25020IR	OPEN BACK SILL
F25025IR	GLASS STOP
F25030IR	HORIZONTAL
F25045IR	FLAT FILLER
F25046IR	REINFORCED FLAT FILLER
F25055IR	H.P. SILL FLASHING

AVAILABLE FINISHES:

FINISH	API/US	DESCRIPTION
1101	US28	CLEAR ANODIZED
CLAD	US32D #4	BRUSHED STAINLESS
CLAD	US32 #8	POLISHED STAINLESS
00PC	----	POWDER COATED, COLOR T.B.D.





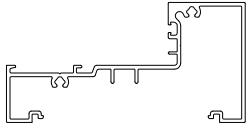
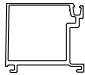
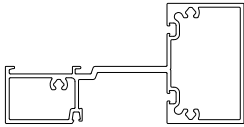



BASIC ORDERING INFORMATION:

(PART #)-(FINISH CODE)

EXAMPLE: F25010IR-1101

FLORIDA PRODUCT APPROVAL#:

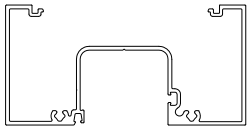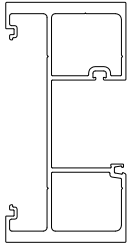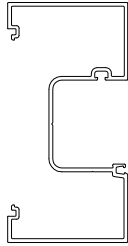FL 15936

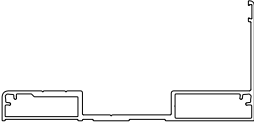			
F25010IR-OPEN BACK HEAD/JAMB	F25011IR-HEAVY VERTICAL	F25012IR-OPEN BACK VERTICAL	F25015IR-SHALLOW POCKET FILLER
			
F25020IR-OPEN BACK SILL	F25025IR-GLASS STOP	F25030IR-HORIZONTAL	F25045IR-FLAT FILLER
			
F25046IR-REINFORCED FLAT FILLER	F25055IR-H.P. SILL FLASHING		

API Recommends that this note appear with storefront elevations and section view details in your blueprints.

Storefront and related materials provided by American Products, Inc. (API). No substitutions without written consent from store owner/Architect. API (813) 925-0144

Customer: API In House

Assembly: 2-1/2" X 5" Flush Glaze for 1-5/16" Impact Glass

Scale: N.T.S.

Drawn By: SMB

Date: 11-19-12


Sheet: Cover



AMERICAN PRODUCTS, INC.

AMERICAN PRODUCTS, INC. (API)  
 12157 W. LINEBAUGH AVENUE #335  
 TAMPA, FL 33626  
 CONTACT: KERRI BEALS  
 PH (813) 925-0144  
 WWW.AMERICANPROD.COM

ELEVATION

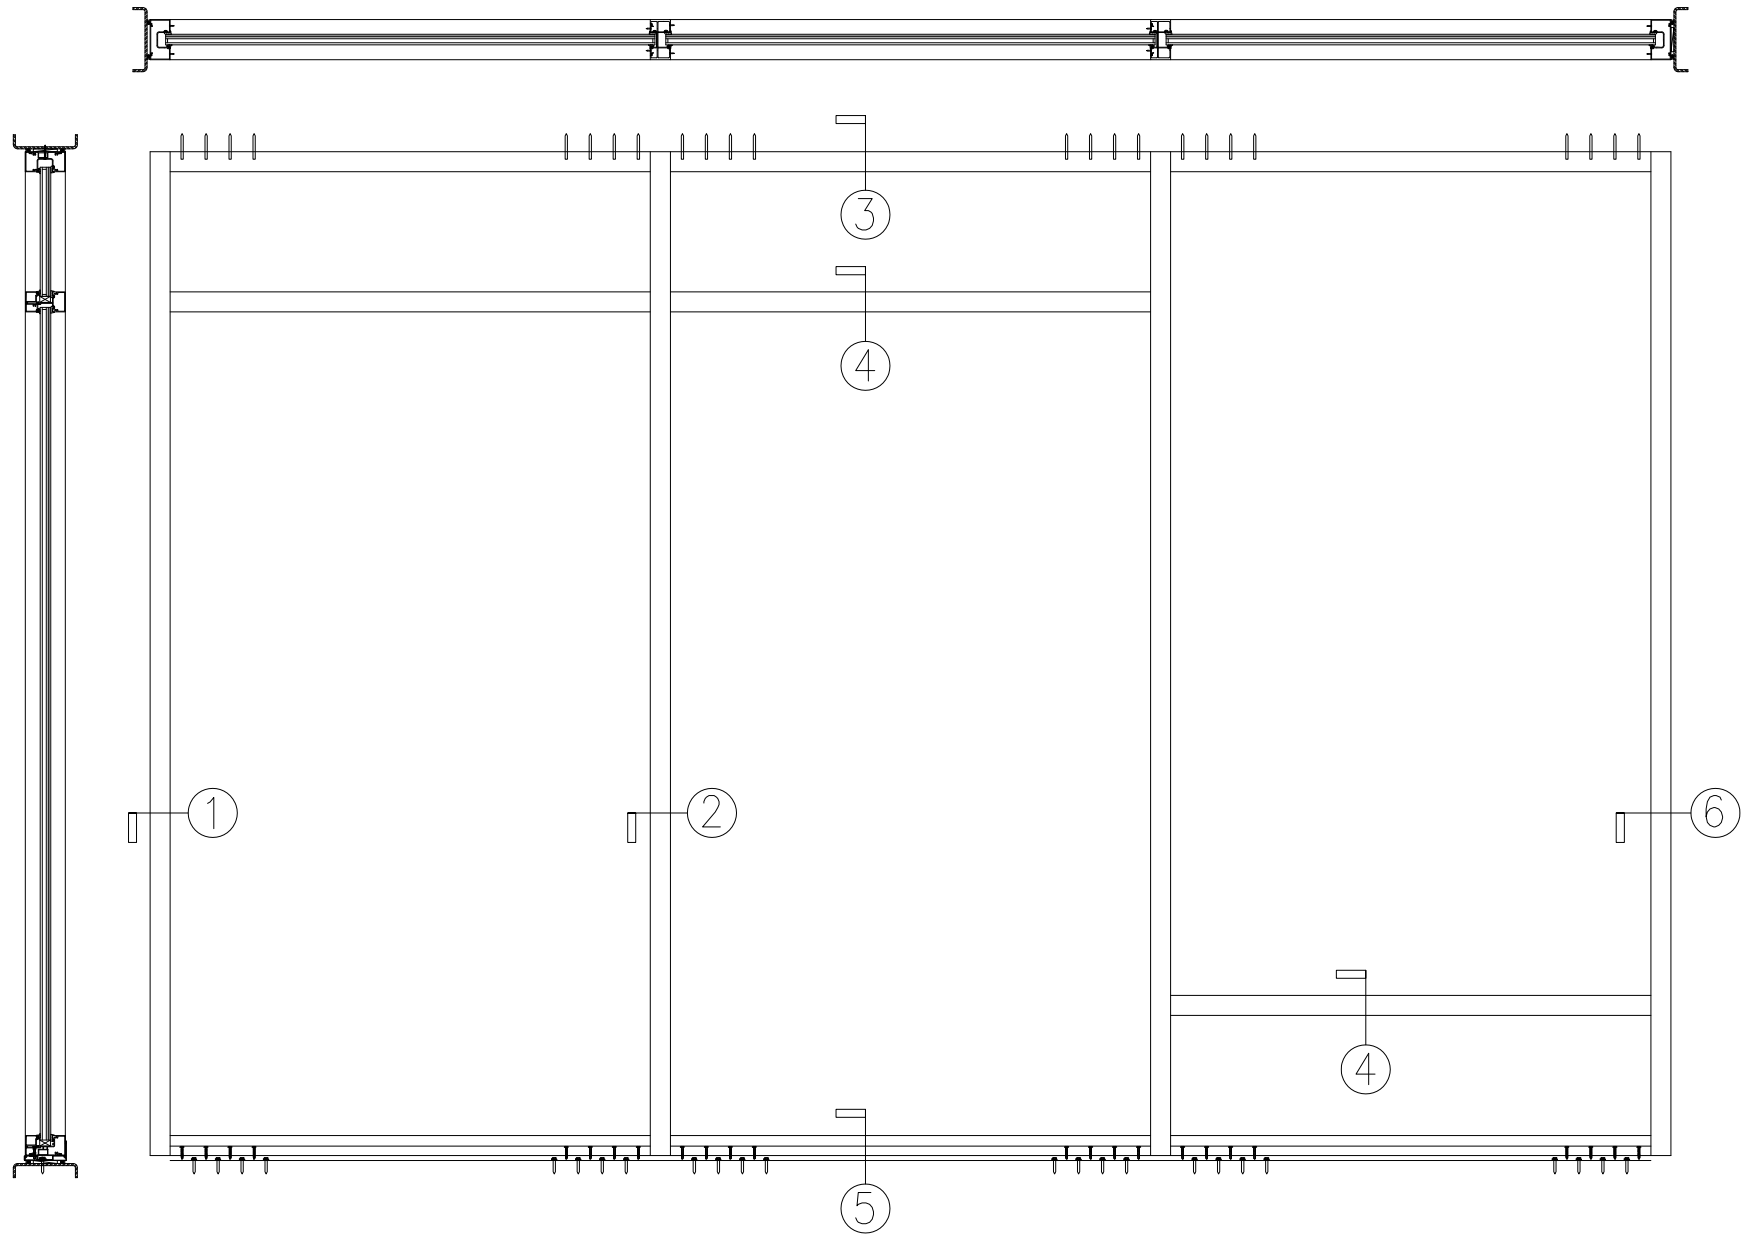

API Recommends that this note appear with storefront elevations and section view details in your blueprints.

Storefront and related materials provided by American Products, Inc. (API). No substitutions without written consent from store owner/ Architect. API (813) 925-0144

Customer: API In House

Assembly: 2-1/2" X 5" Flush Glaze for 1-5/16" Impact Glass

Scale: N.T.S.

Drawn By: SMB

Date: 11-19-12


Sheet: 1 of 6



AMERICAN PRODUCTS, INC.

AMERICAN PRODUCTS, INC. (API)  
 12157 W. LINEBAUGH AVENUE #335  
 TAMPA, FL 33626  
 CONTACT: KERRI BEALS  
 PH (813) 925-0144  
 WWW.AMERICANPROD.COM

PLAN SECTION WITH INTERMEDIATE VERTICAL

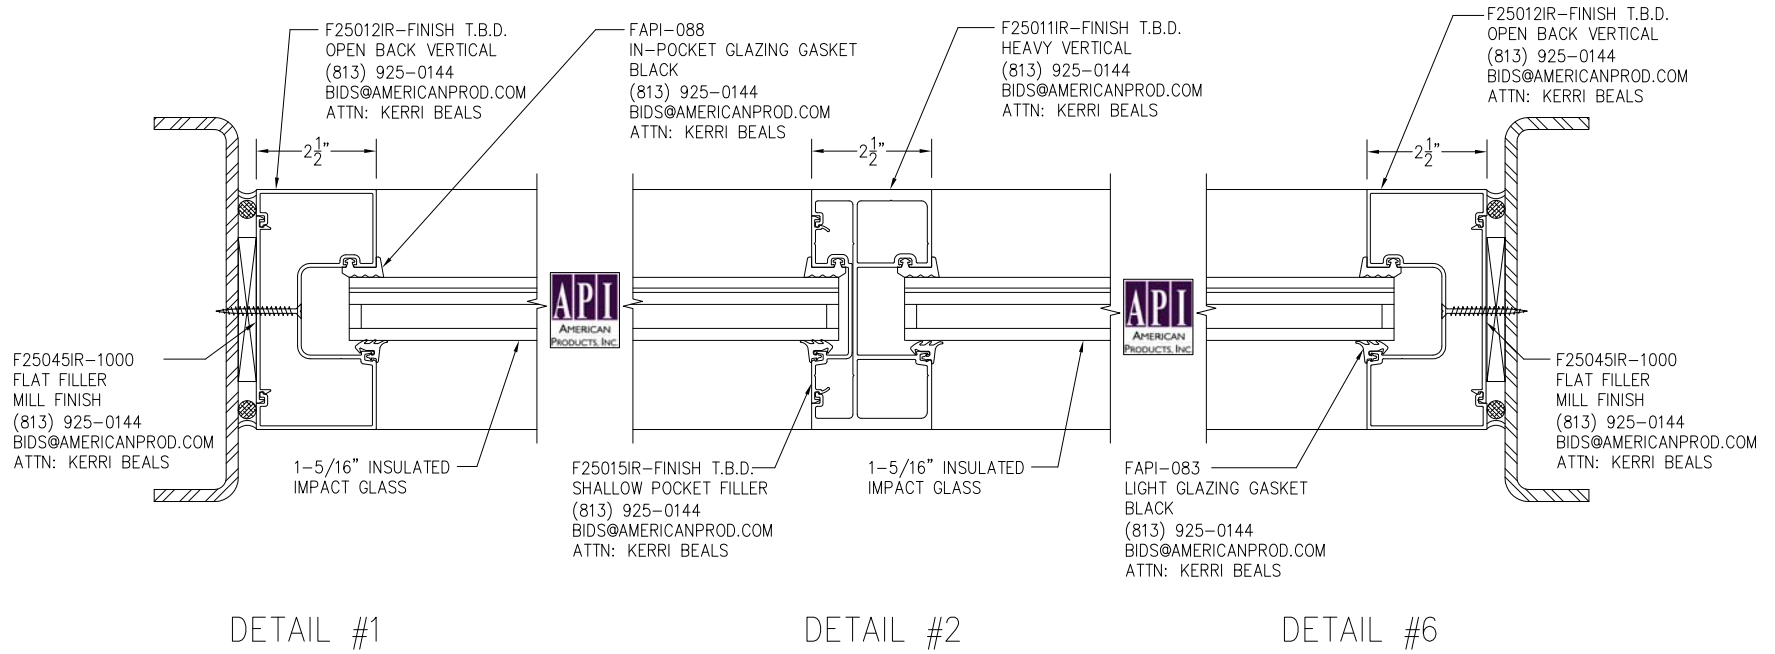

API Recommends that this note appear with storefront elevations and section view details in your blueprints.


Storefront and related materials provided by American Products, Inc. (API). No substitutions without written consent from store owner/ Architect. API (813) 925-0144

Customer: API In House	
Assembly: 2-1/2" X 5" Flush Glaze for 1-5/16" Impact Glass	
Scale: N.T.S.	
Drawn By: SMB	
Date: 11-19-12	Sheet: 2 of 6



AMERICAN PRODUCTS, INC. (API)  
 12157 W. LINEBAUGH AVENUE #335  
 TAMPA, FL 33626  
 CONTACT: KERRI BEALS  
 PH (813) 925-0144  
 WWW.AMERICANPROD.COM

# VERTICAL SECTION WITH INTERMEDIATE

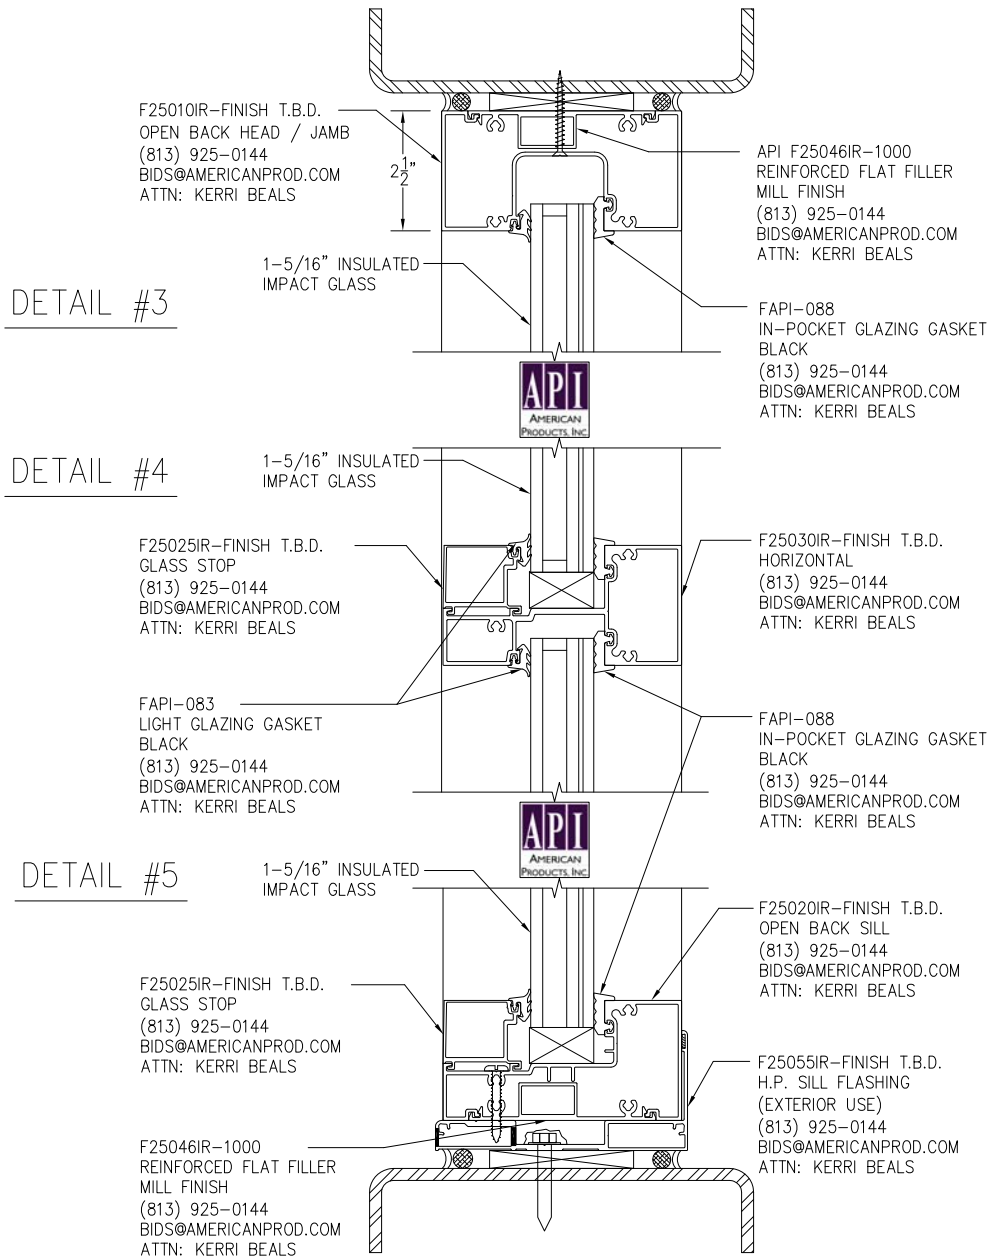

API Recommends that this note appear with storefront elevations and section view details in your blueprints.


Storefront and related materials provided by American Products, Inc. (API). No substitutions without written consent from store owner/ Architect. API (813) 925-0144

Customer: API In House	
Assembly: 2-1/2" X 5" Flush Glaze for 1-5/16" Impact Glass	
Scale: N.T.S.	
Drawn By: SMB	
Date: 11-19-12	Sheet: 3 of 6




AMERICAN PRODUCTS, INC. (API)  
 12157 W. LINEBAUGH AVENUE #335  
 TAMPA, FL 33626  
 CONTACT: KERRI BEALS  
 PH (813) 925-0144  
 WWW.AMERICANPROD.COM


F25010IR-OPEN BACK HEAD / JAMB

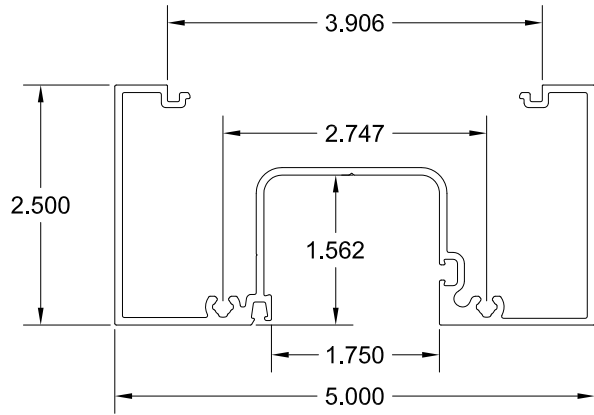


F25011IR-HEAVY VERTICAL

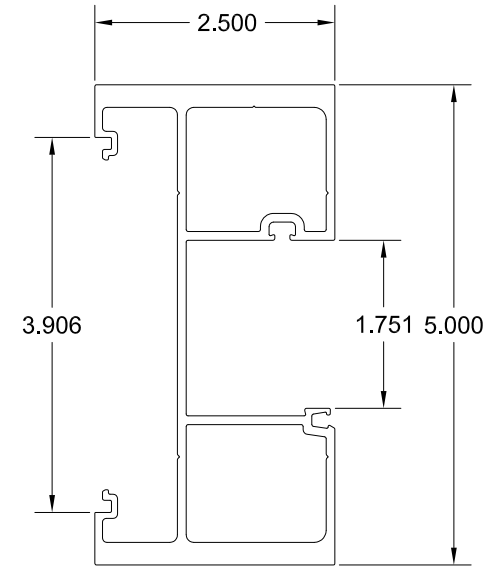

F25012IR-OPEN BACK VERTICAL

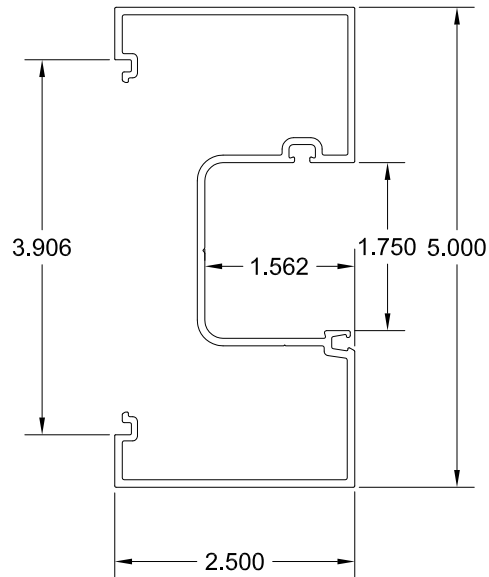

F25015IR-SHALLOW POCKET FILLER

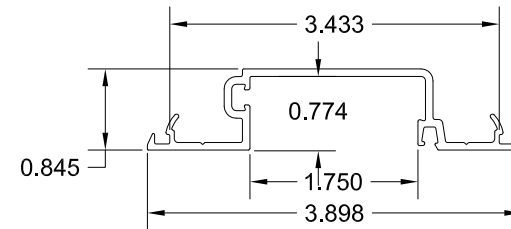

API Recommends that this note appear with storefront elevations and section view details in your blueprints.

Storefront and related materials provided by American Products, Inc. (API). No substitutions without written consent from store owner/ Architect. API (813) 925-0144

Customer: API In House

Assembly: 2-1/2" X 5" Flush Glaze for 1-5/16" Impact Glass

Scale: N.T.S.

Drawn By: SMB


Date: 11-19-12

Sheet: 4 of 6




AMERICAN PRODUCTS, INC. (API)  
12157 W. LINEBAUGH AVENUE #335  
TAMPA, FL 33626  
CONTACT: KERRI BEALS  
PH (813) 925-0144  
WWW.AMERICANPROD.COM


F25020IR-OPEN BACK SILL

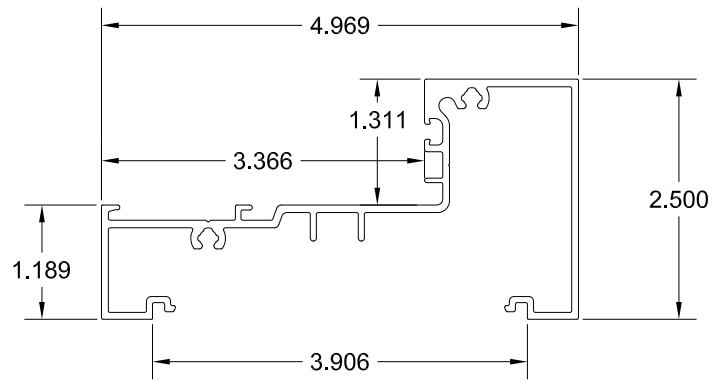


F25025IR-GLASS STOP

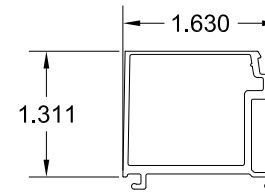

F25030IR-HORIZONTAL

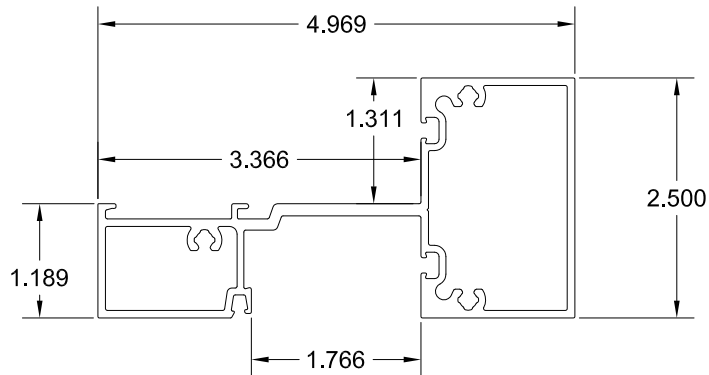

F25045IR-FLAT FILLER

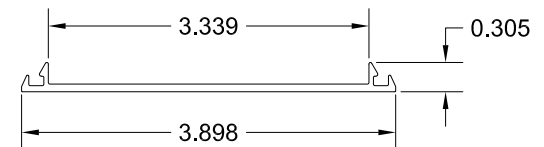

API Recommends that this note appear with storefront elevations and section view details in your blueprints.

Storefront and related materials provided by American Products, Inc. (API). No substitutions without written consent from store owner/Architect. API (813) 925-0144

Customer: API In House

Assembly: 2-1/2" X 5" Flush Glaze for 1-5/16" Impact Glass

Scale: N.T.S.

Drawn By: SMB


Date: 11-19-12

Sheet: 5 of 6




AMERICAN PRODUCTS, INC. (API)  
12157 W. LINEBAUGH AVENUE #335  
TAMPA, FL 33626  
CONTACT: KERRI BEALS  
PH (813) 925-0144  
WWW.AMERICANPROD.COM

F25046IR-REINFORCED FLAT FILLER

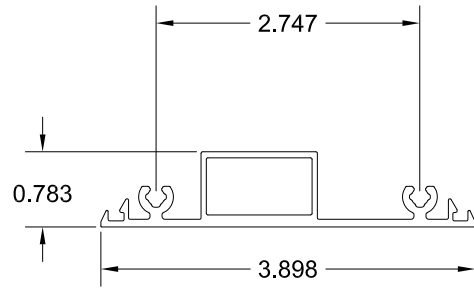

F25055IR-H.P. SILL FLASHING

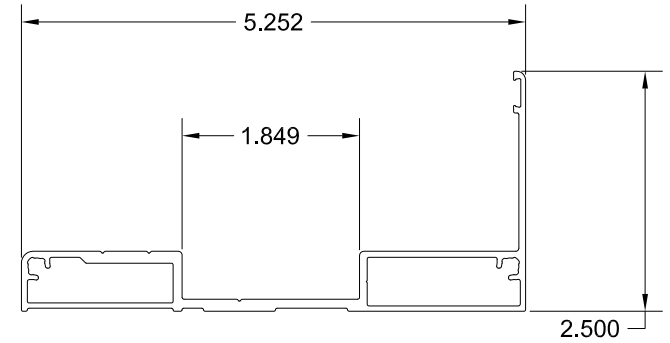

API Recommends that this note appear with storefront elevations and section view details in your blueprints.

Storefront and related materials provided by American Products, Inc. (API). No substitutions without written consent from store owner/Architect. API (813) 925-0144

Customer: API In House

Assembly: 2-1/2" X 5" Flush Glaze for 1-5/16" Impact Glass

Scale: N.T.S.

Drawn By: SMB

Date: 11-19-12

Sheet: 6 of 6



AMERICAN PRODUCTS, INC. (API)  
 12157 W. LINEBAUGH AVENUE #335  
 TAMPA, FL 33626  
 CONTACT: KERRI BEALS  
 PH (813) 925-0144  
 WWW.AMERICANPROD.COM