


**STANDARD SLIDING DOOR SILL
w/ 1/4" SIDELITE TRACK**

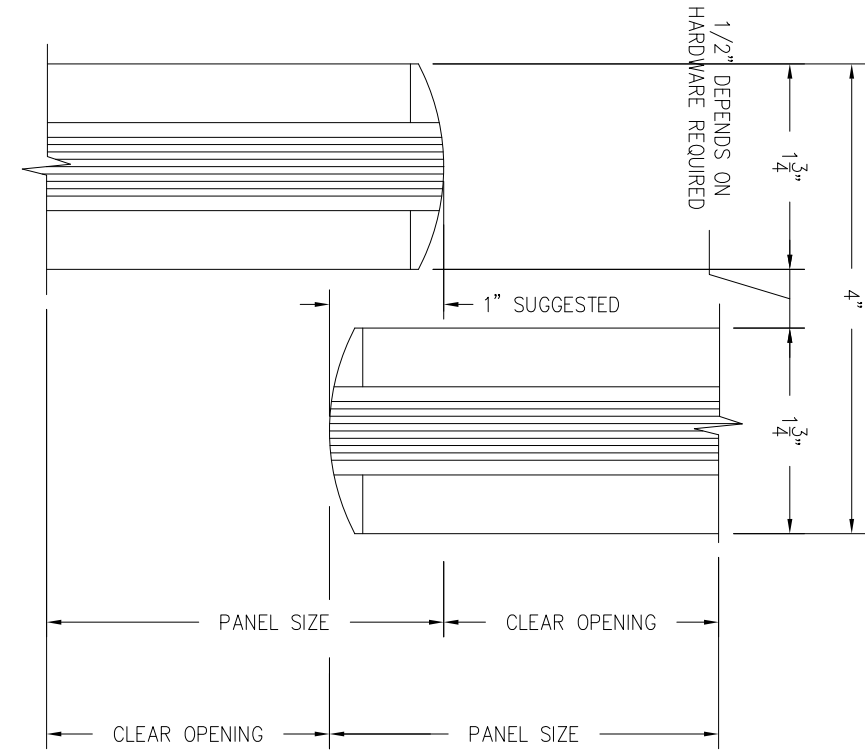

MEETING STILES @ SLIDER DETAIL

API Recommends that this note appear with storefront elevations and section view details in your blueprints.

Storefront and related materials provided by American Products, Inc. (API). No substitutions without written consent from store owner/Architect. API (813)925-0144

Customer: API IN-HOUSE

Assembly: SLIDER ASSEMBLY

Drawn By: PCB

Revision: GB

Scale: N.T.S

Date: 07/23/2012

Date: 11/01/2013

Sheet: 1 OF 1



AMERICAN PRODUCTS, INC. (API)
 12157 W. LINEBAUGH AVENUE #335
 TAMPA, FL 33626
 CONTACT: KERRI BEALS
 PH (813)925-0144
 WWW.AMERICANPROD.COM