

API H21212-1002 POLISHED
STAINLESS STEEL
2-1/2" ROUND HANDRAIL CAP
(813)925-0144
BIDS@AMERICANPROD.COM
ATTN: KERRI BEALS

API H30214-BLACK
VINYL INSERT
(813)925-0144
BIDS@AMERICANPROD.COM
ATTN: KERRI BEALS

HOLLOW METAL

1/2" GLASS BY OTHERS

API X63235-POLISHED
STAINLESS STEEL
1.9" ROUND HANDRAIL GRIP
(813)925-0144
BIDS@AMERICANPROD.COM
ATTN: KERRI BEALS

API HP901155-POLISHED
STAINLESS STEEL
ADJUSTABLE GLASS
MOUNTED STAND OFF
(813)925-0144
BIDS@AMERICANPROD.COM
ATTN: KERRI BEALS

1/2" GLASS BY OTHERS

API H35201-BLACK
GLAZING VINYL FOR
1/2" GLASS
(813)925-0144
BIDS@AMERICANPROD.COM
ATTN: KERRI BEALS

API H90010 WHITE
QUICK SET CEMENT
(813)925-0144
BIDS@AMERICANPROD.COM
ATTN: KERRI BEALS
1002-POLISHED STAINLESS
STEEL CLADDING
(813)925-0144
BIDS@AMERICANPROD.COM
ATTN: KERRI BEALS

WELDING BY OTHERS
(SAME OPPOSITE)


STRUCTURAL STEEL
BY OTHERS

API 11414-MILL
STANDARD BOTTOM BASE
(813)925-0144
BIDS@AMERICANPROD.COM
KERRI BEALS

API H40012-BLACK
SETTING BLOCK
(813)925-0144
BIDS@AMERICANPROD.COM
ATTN: KERRI BEALS

API-MILL
FASTENER BOLT
(813)925-0144
BIDS@AMERICANPROD.COM
ATTN: KERRI BEALS

API-COLD ROLLED STEEL
1/2" WELDING BLOCK
(813)925-0144
BIDS@AMERICANPROD.COM
ATTN: KERRI BEALS

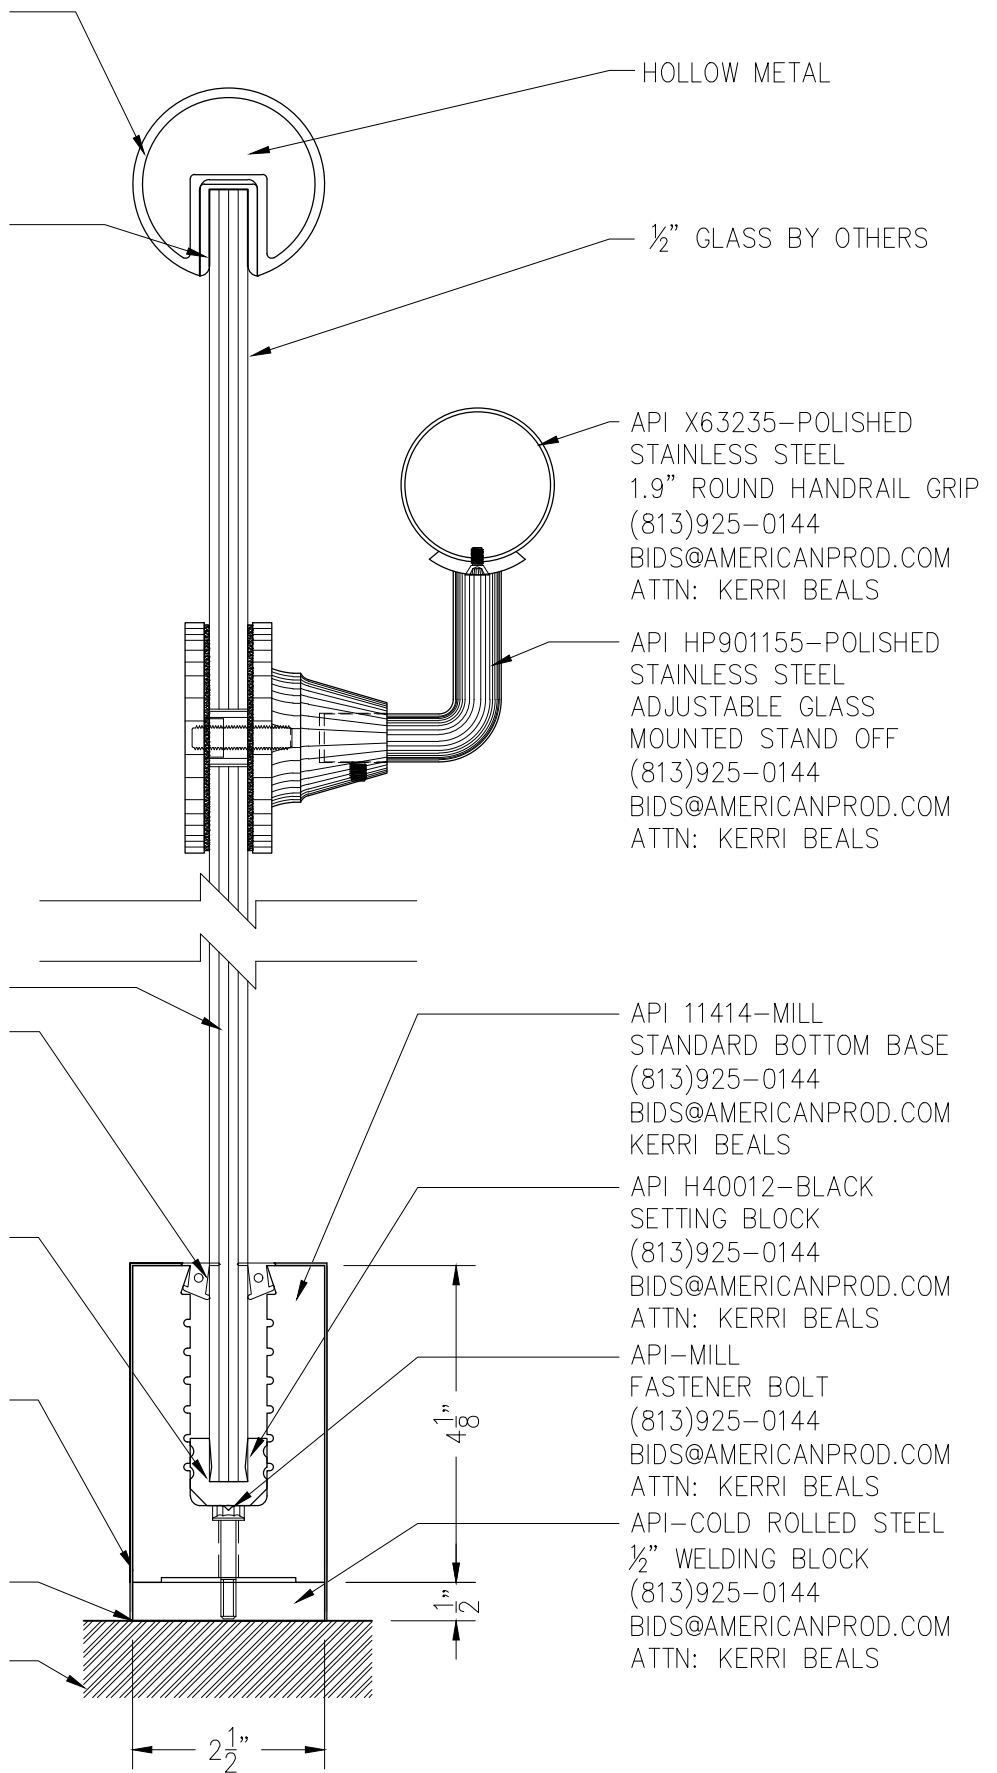

API Recommends that this note appear with storefront elevations and section view details in your blueprints.

Storefront and related materials provided by American Products, Inc. (API). No substitutions without written consent from store owner/Architect. API (813) 925-0144

Customer: API IN-HOUSE	
Assembly: HANDRAIL SECTION	
Drawn By: PCB	Date: 07/30/2012
Revision: GB	Date: 11/01/2013
Scale:	Sheet:1



AMERICAN PRODUCTS, INC. (API)
13909 LYNNMAR BOULEVARD
TAMPA, FL 33626
CONTACT: KERRI BEALS
PH (813) 925-0144
WWW.AMERICANPRODUCTS.COM