



AMERICAN

PRODUCTS, INC.

13909 LYNMAR BLVD.

TAMPA, FL 33626


PH. (813)925-0144

WWW.AMERICANPRODUCTS.COM
CONTACT: KERRI BEALS


API RECOMMENDS THAT THE NOTE BELOW APPEARS WITH STOREFRONT ELEVATIONS AND SECTION VIEW DETAILS IN YOUR DRAWINGS

STOREFRONT AND RELATED MATERIALS PROVIDED BY AMERICAN PRODUCTS, INC. (API). NO SUBSTITUTIONS WITHOUT WRITTEN CONSENT FROM STORE OWNER/ARCHITECT. API (813)925-0144

SEAL:

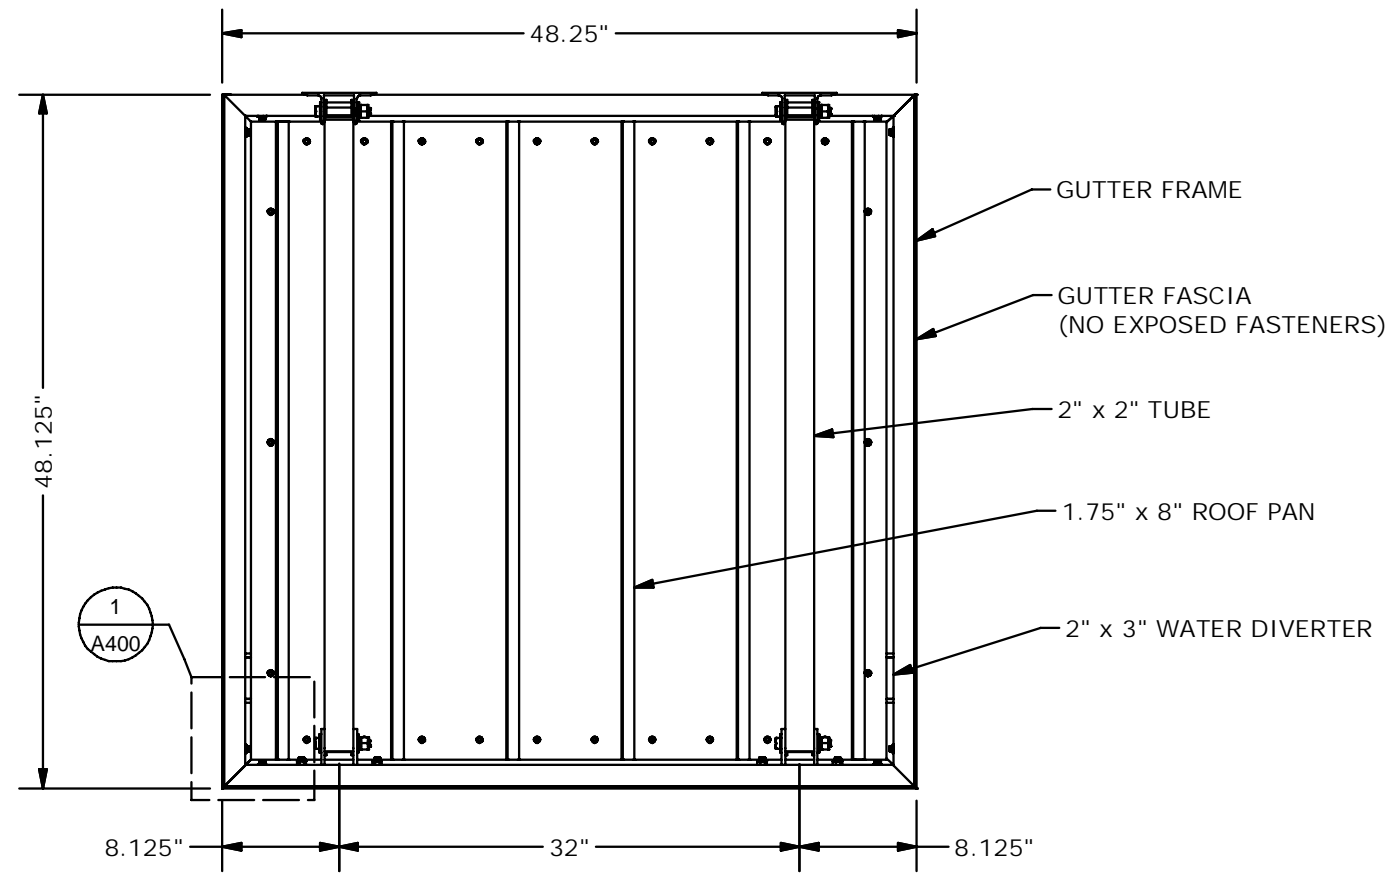

1 CANOPY
A100 PLAN NTS

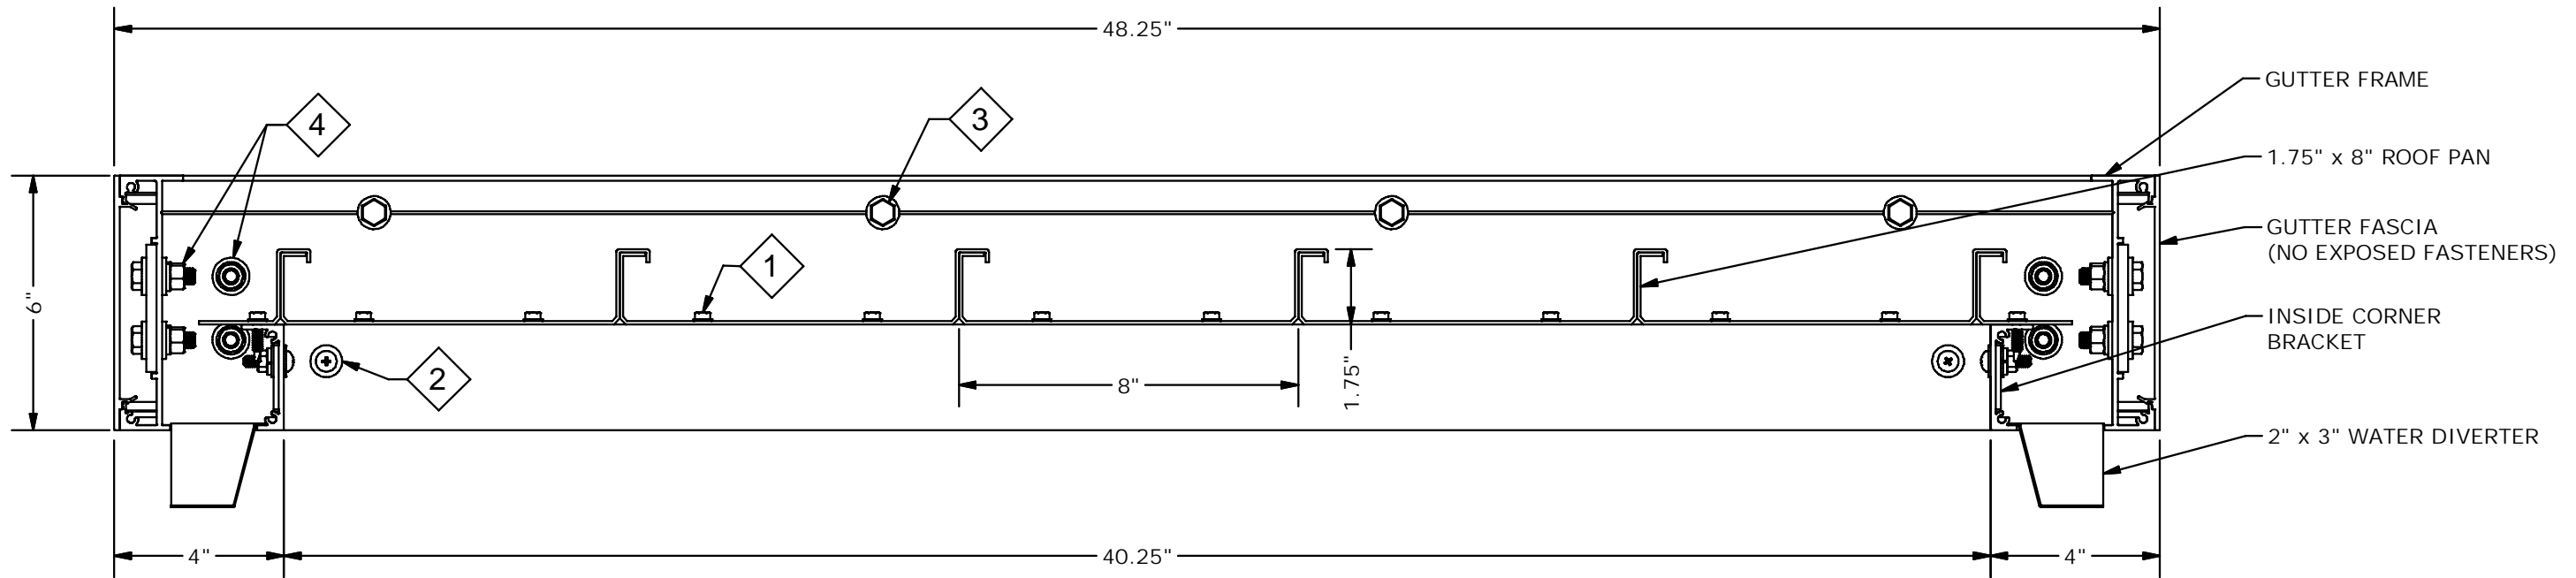

2 CANOPY
A100 SECTION NTS

CUSTOMER NAME:
ADDRESS
CITY, STATE, ZIP

REV #:	DATE:	DESCRIPTION:

DATE: ?
DRAWN BY: PBD
PM: ?

CONTENTS:
PLAN / SECTION

SHEET #:

A100

JOB #: AAAO-00000



AMERICAN

PRODUCTS, INC.

13909 LYNMAR BLVD.

TAMPA, FL 33626

PH. (813)925-0144

WWW.AMERICANPRODUCTS.COM
CONTACT: KERRI BEALS

API RECOMMENDS THAT THE NOTE
BELOW APPEARS WITH STOREFRONT
ELEVATIONS AND SECTION VIEW
DETAILS IN YOUR DRAWINGS

STOREFRONT AND RELATED
MATERIALS PROVIDED BY
AMERICAN PRODUCTS, INC. (API).
NO SUBSTITUTIONS WITHOUT
WRITTEN CONSENT FROM STORE
OWNER/ARCHITECT.
API (813)925-0144

SEAL:

CUSTOMER NAME:
ADDRESS
CITY, STATE, ZIP

REV #:	DATE:	DESCRIPTION:

DATE: ?
DRAWN BY: PBD
PM: ?


CONTENTS:

SECTION

SHEET #:

A200


JOB #: AAAO-00000

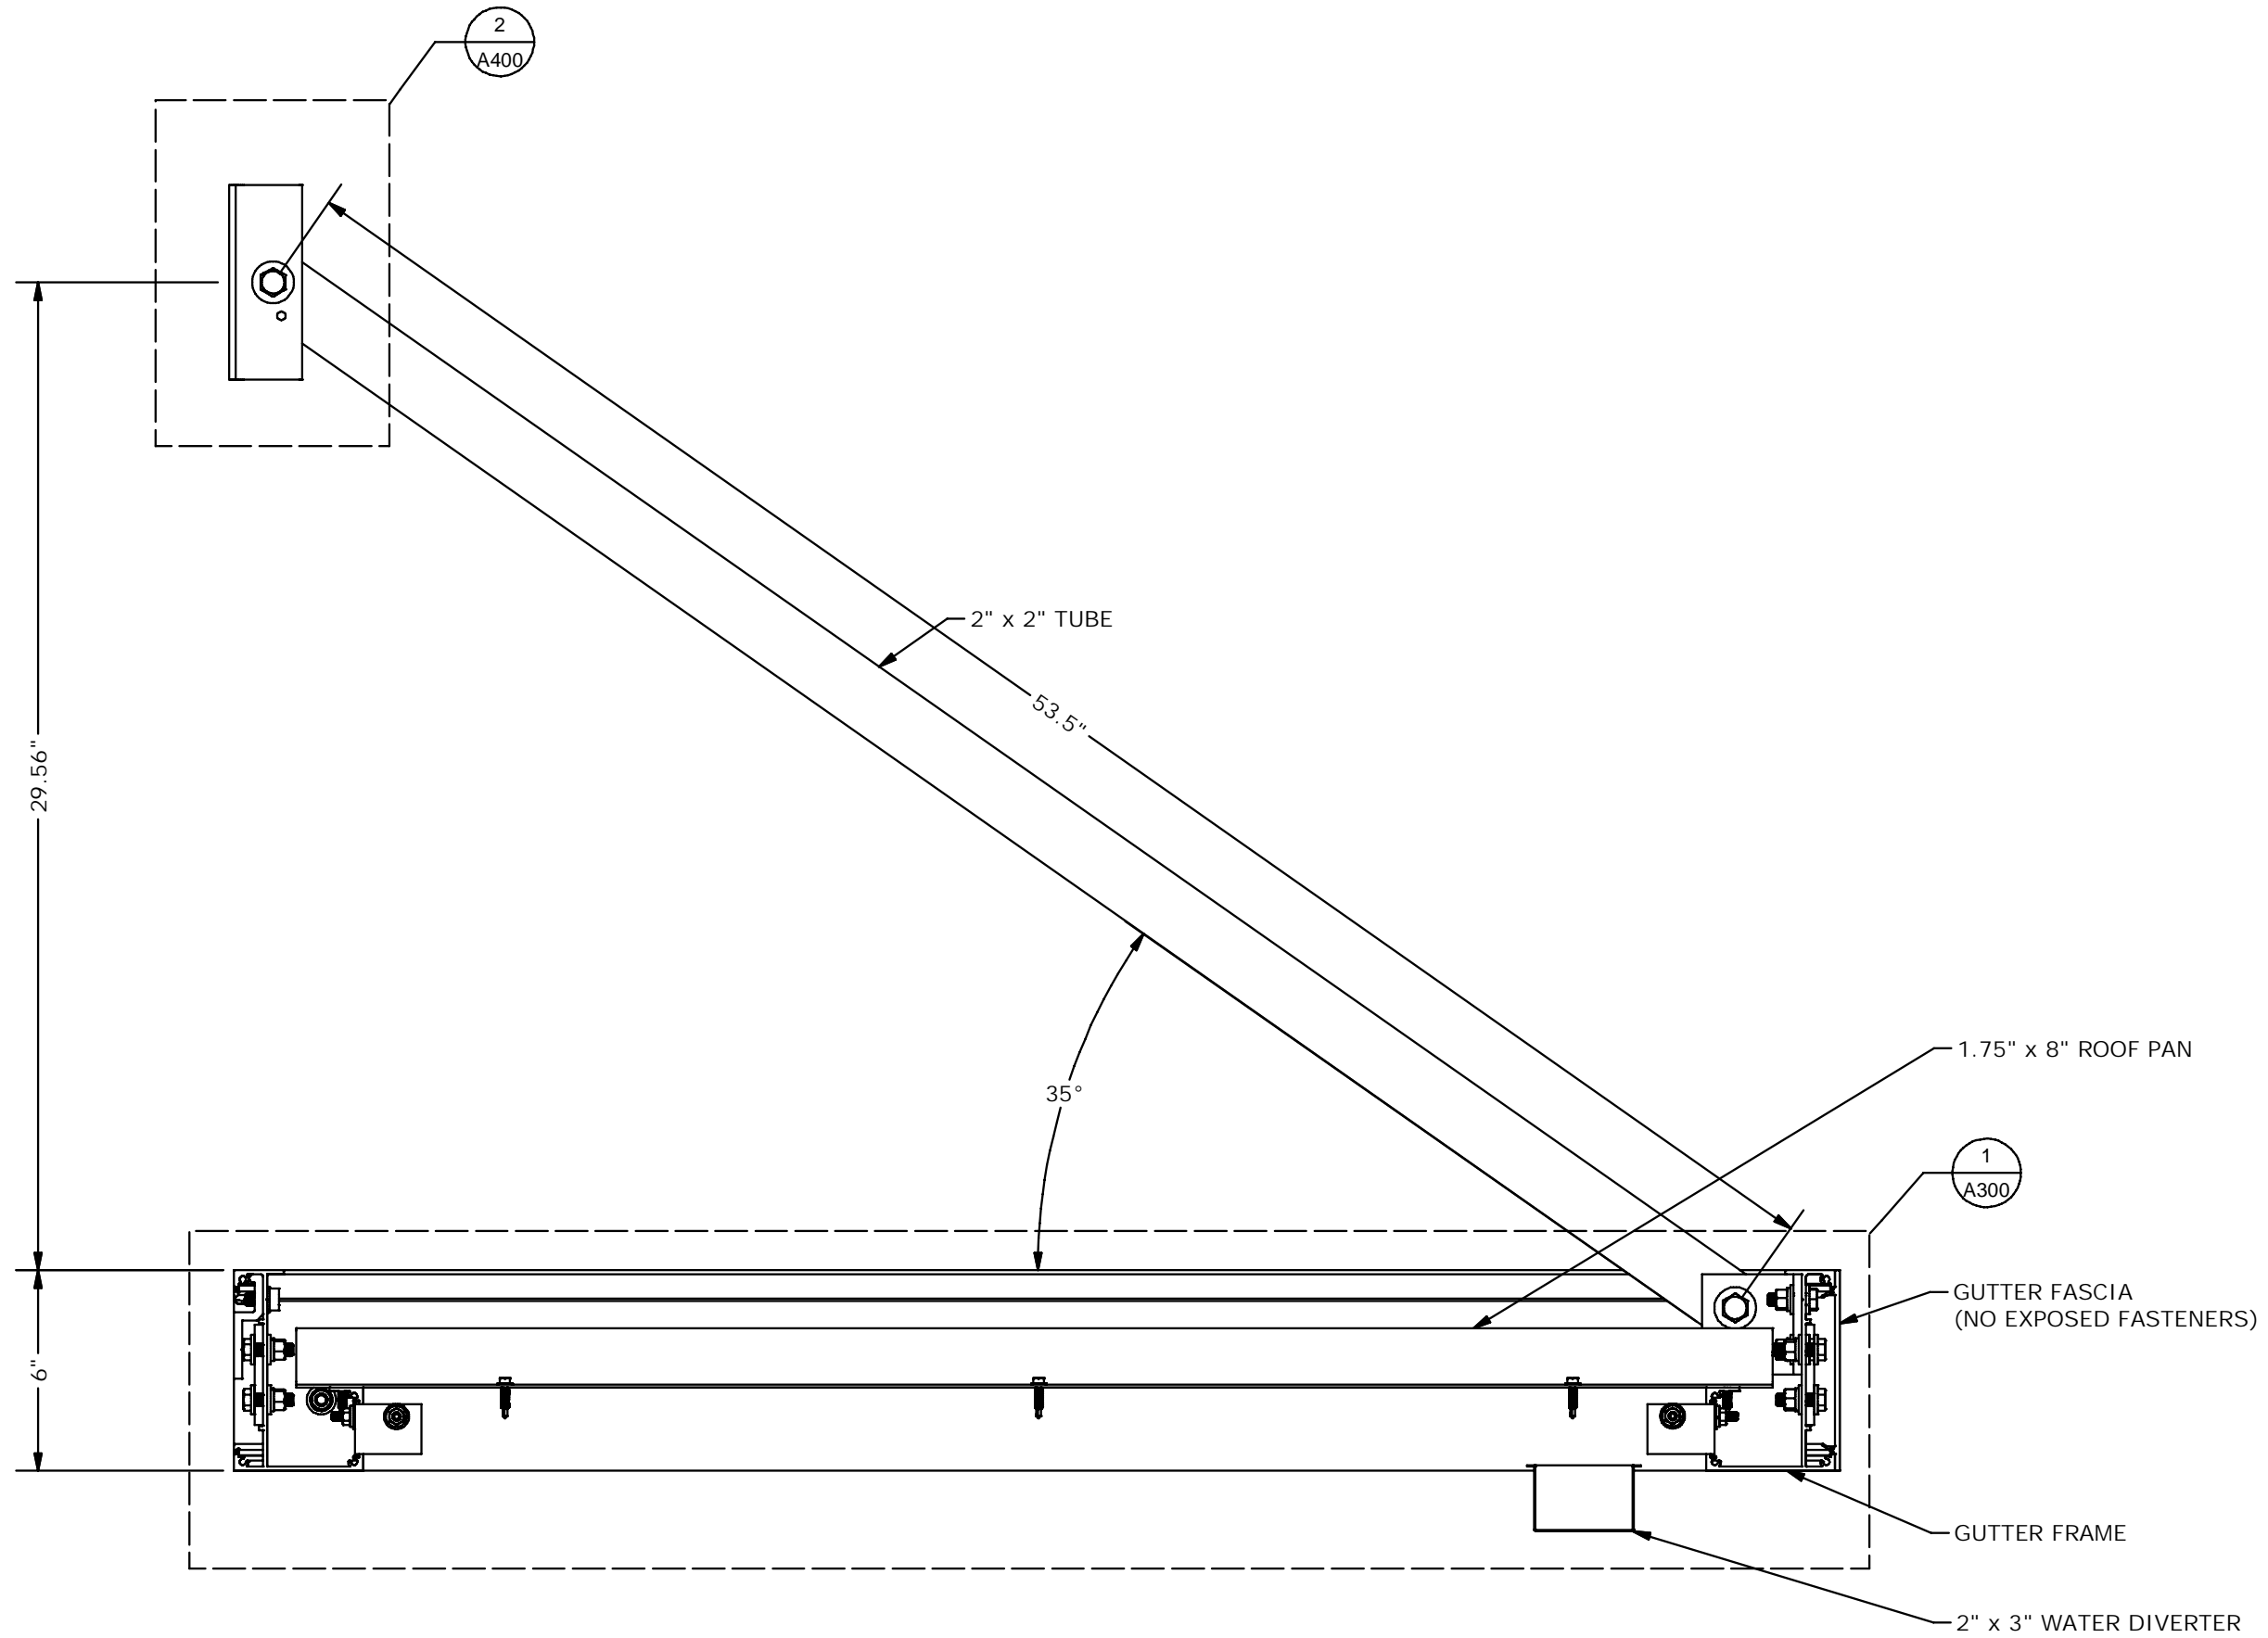


API RECOMMENDS THAT THE NOTE BELOW APPEARS WITH STOREFRONT ELEVATIONS AND SECTION VIEW DETAILS IN YOUR DRAWINGS

STOREFRONT AND RELATED MATERIALS PROVIDED BY AMERICAN PRODUCTS, INC. (API). NO SUBSTITUTIONS WITHOUT WRITTEN CONSENT FROM STORE OWNER/ARCHITECT. API (813)925-0144


SEAL:

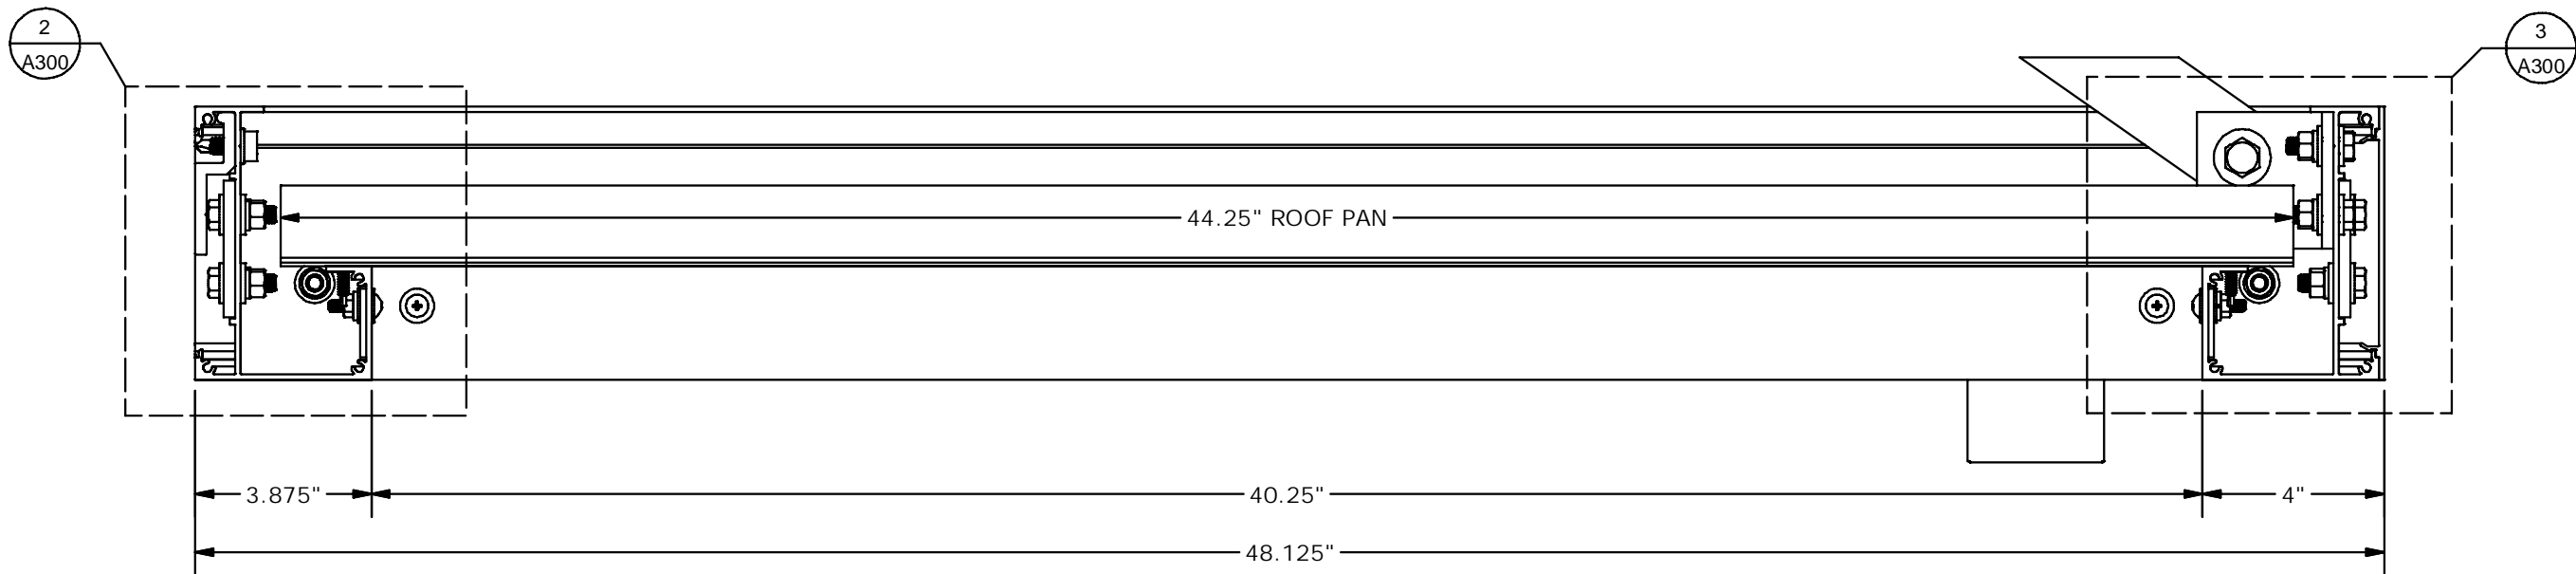

1 CANOPY SECTION NTS
A300

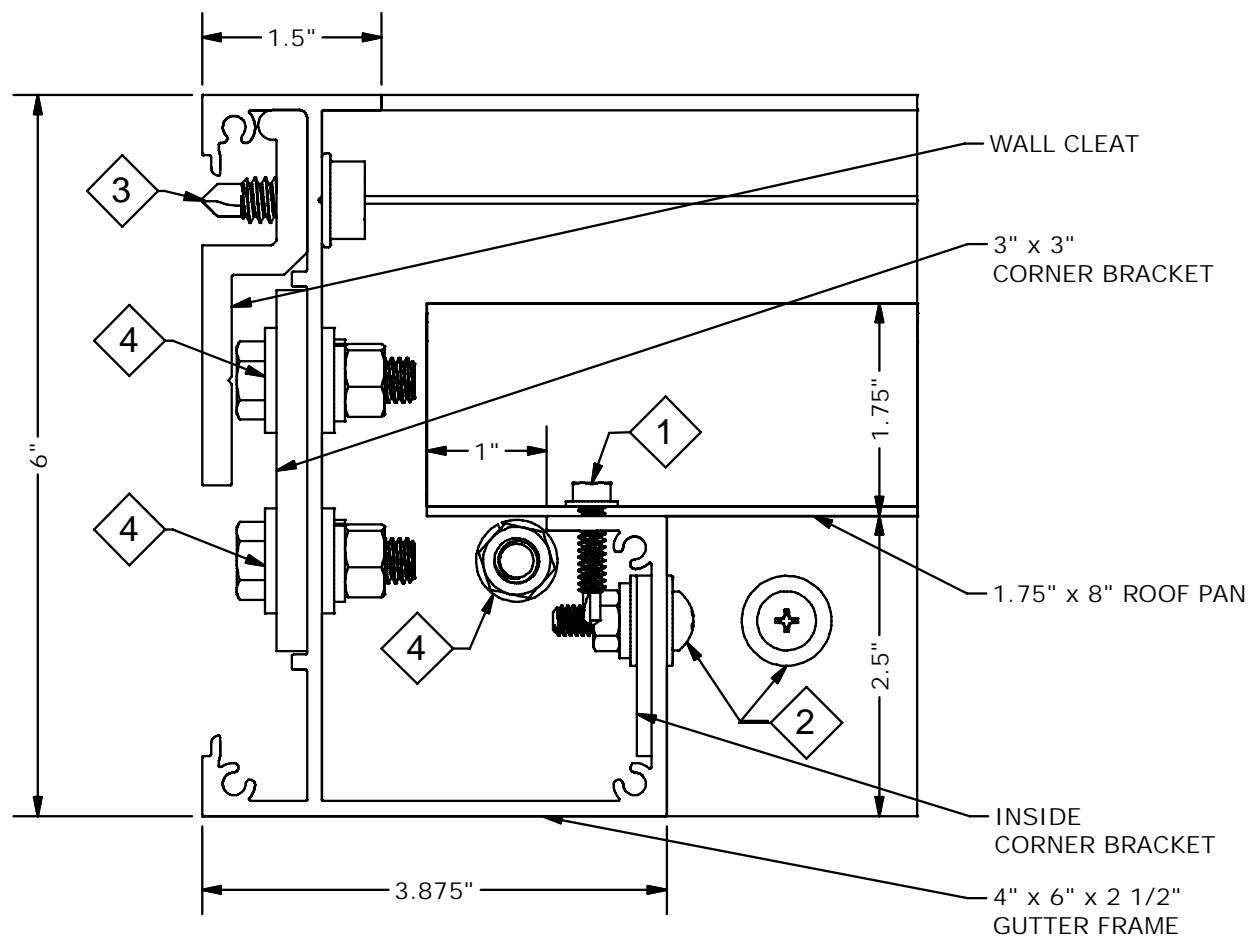

2 DETAIL SECTION NTS
A300

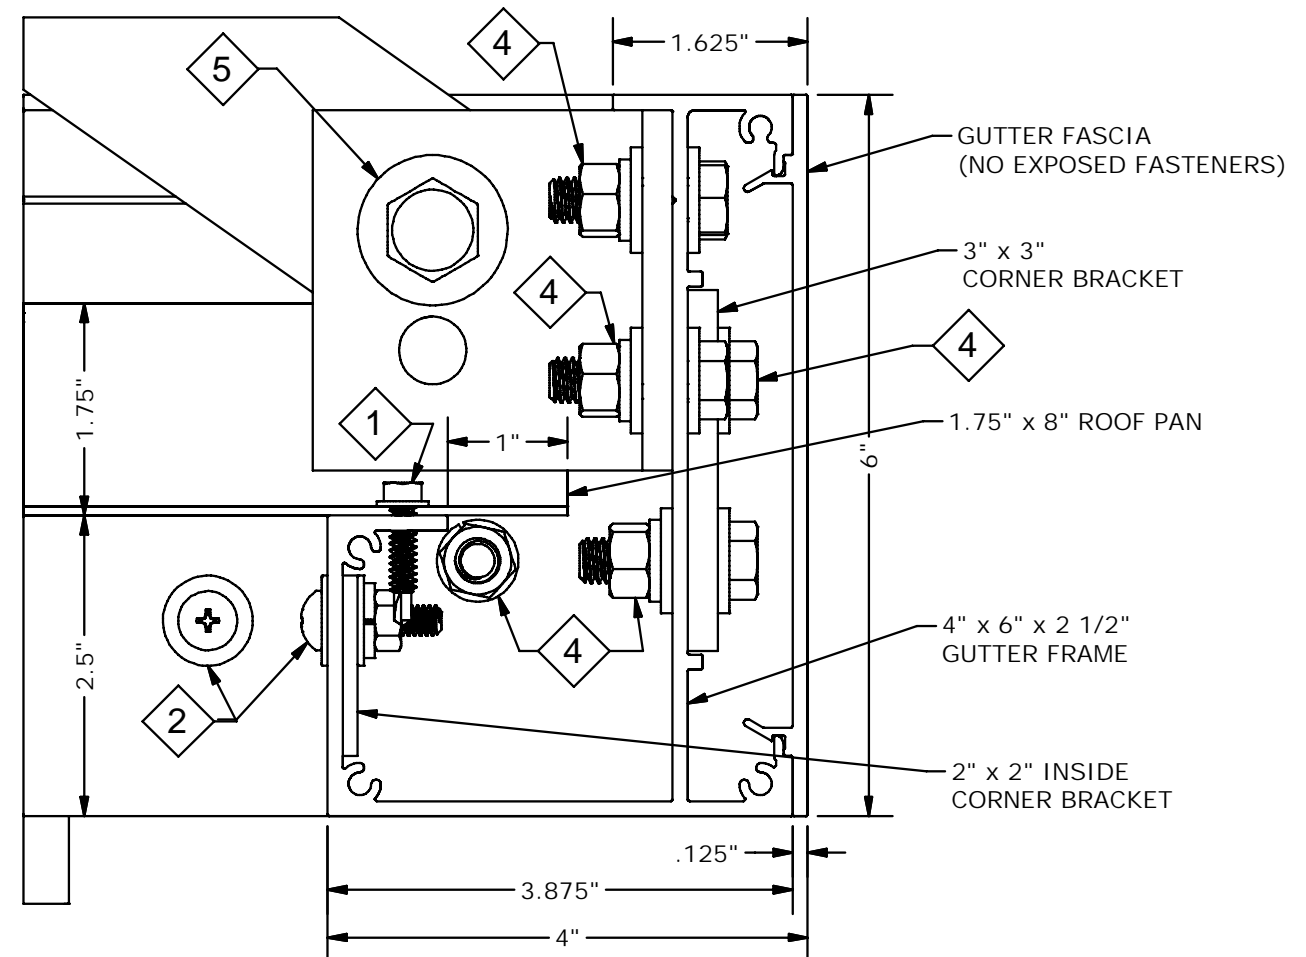

3 DETAIL SECTION NTS
A300

CUSTOMER NAME:
ADDRESS
CITY, STATE, ZIP





REV #:	DATE:	DESCRIPTION:

DATE: ?
DRAWN BY: PBD
PM: ?

CONTENTS:
SECTION

SHEET #:
A300

JOB #: AAAO-00000

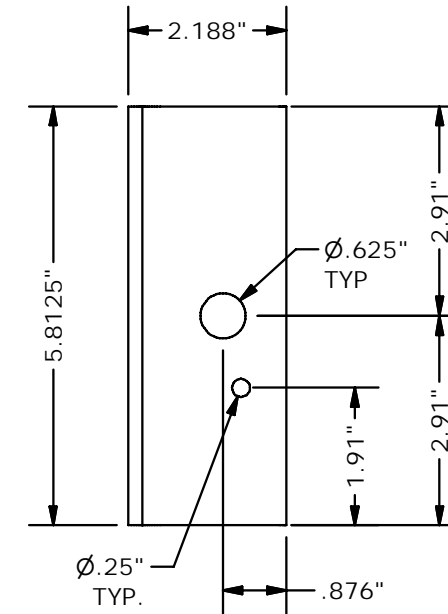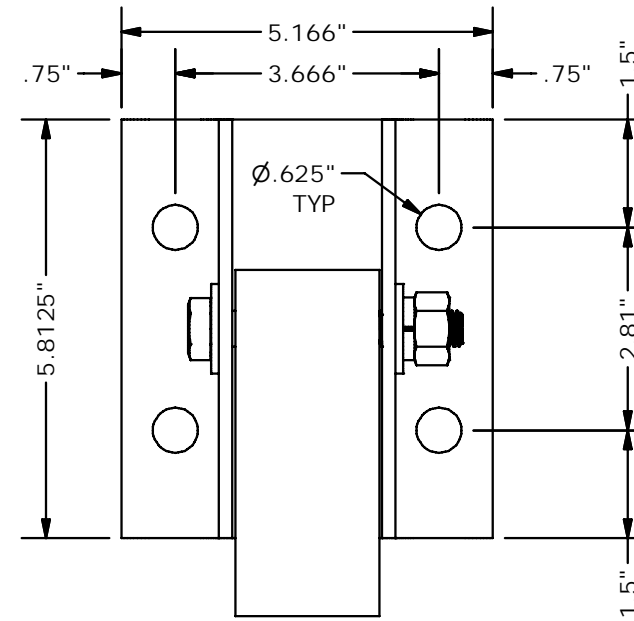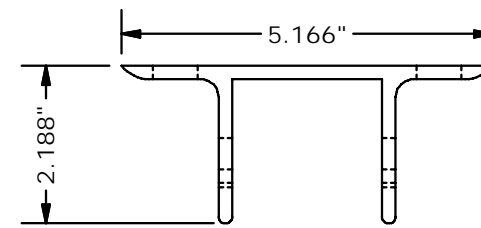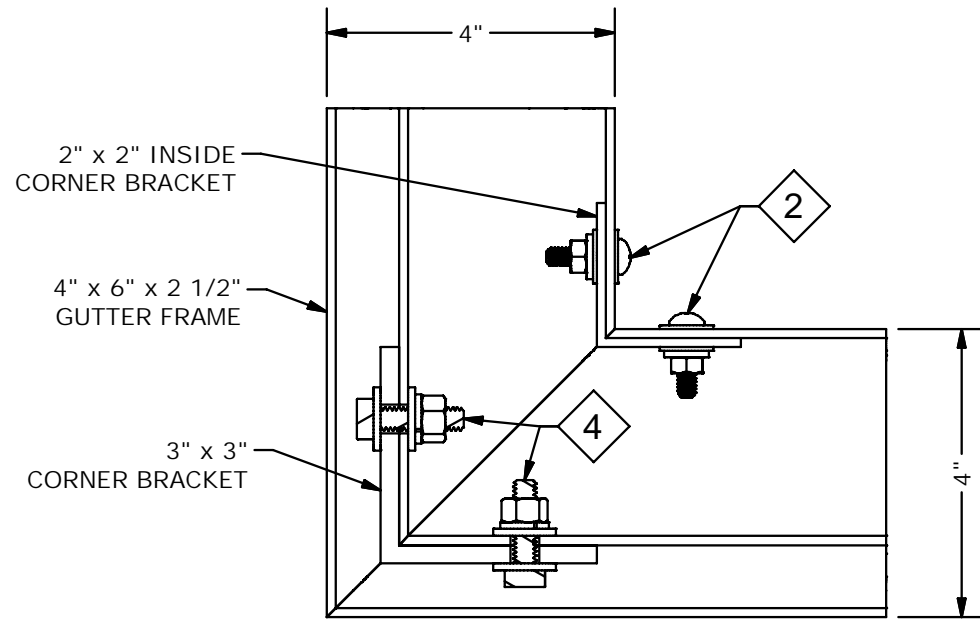

1 CORNER DETAIL
A400 PLAN NTS

2 WALL BRACKET
A400 PLAN/SECT NTS

3 DETAIL
A400 PLAN/SECT NTS

4 DETAIL
A400 PLAN/SECT NTS



AMERICAN

PRODUCTS, INC.

13909 LYNMAR BLVD.

TAMPA, FL 33626

PH. (813)925-0144

WWW.AMERICANPRODUCTS.COM
CONTACT: KERRI BEALS

API RECOMMENDS THAT THE NOTE BELOW APPEARS WITH STOREFRONT ELEVATIONS AND SECTION VIEW DETAILS IN YOUR DRAWINGS

STOREFRONT AND RELATED MATERIALS PROVIDED BY AMERICAN PRODUCTS, INC. (API). NO SUBSTITUTIONS WITHOUT WRITTEN CONSENT FROM STORE OWNER/ARCHITECT. API (813)925-0144

SEAL:

CUSTOMER NAME:
ADDRESS
CITY, STATE, ZIP

DESCRIPTION:

DATE:

REV #:

DATE: ?
DRAWN BY: PBD
PM: ?

CONTENTS:

DETAILS

SHEET #:

A400

JOB #: AAAO-00000